




**1** TEMPORARY FENCE INTERSECTS TREE DRIPLINE; ROOTPRUNING REQUIRED  
N.T.S.

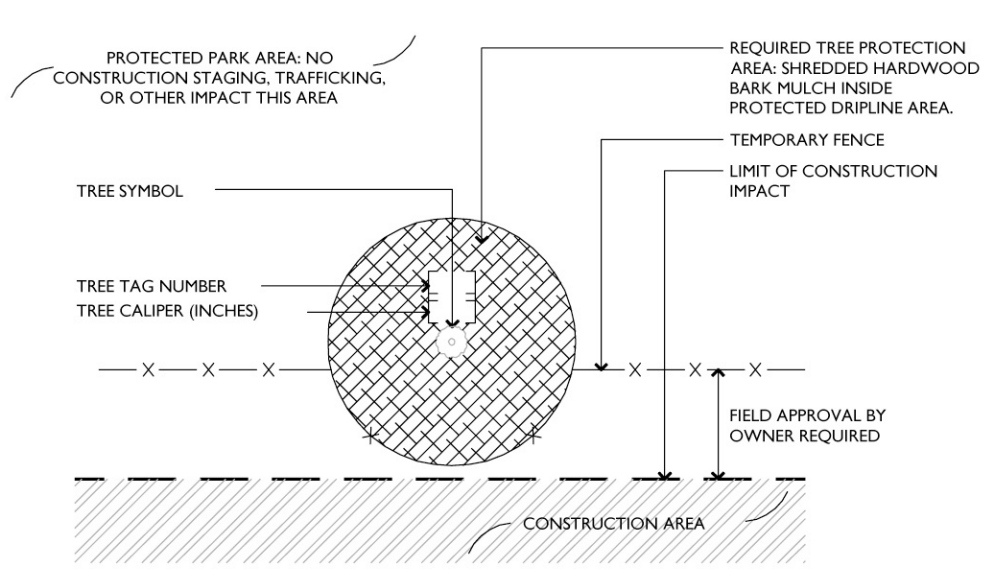


**4** TEMPORARY FENCE INTERSECTS TREE DRIPLINE; NO ROOTPRUNING REQUIRED  
N.T.S.

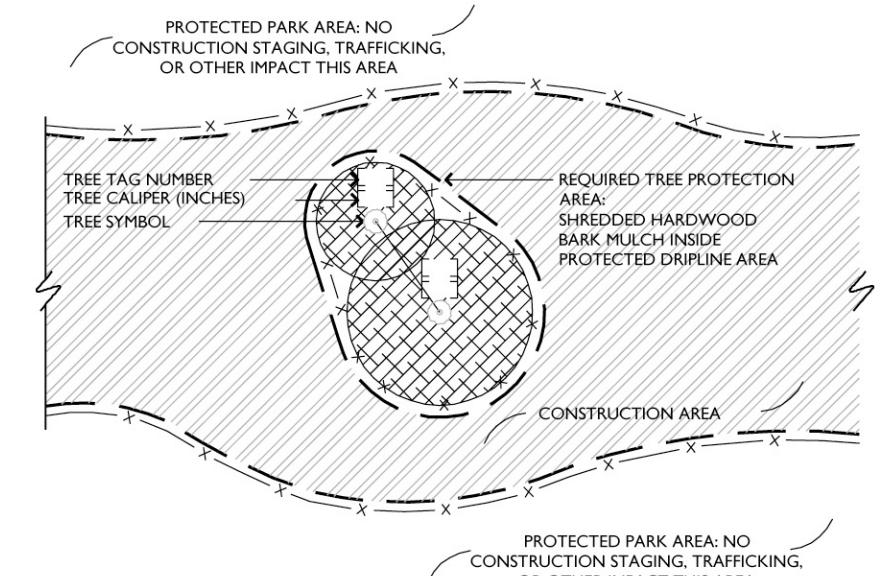


**7** TEMPORARY FENCE PROTECTING TREES ENTIRELY WITHIN CONSTRUCTION AREA  
N.T.S.

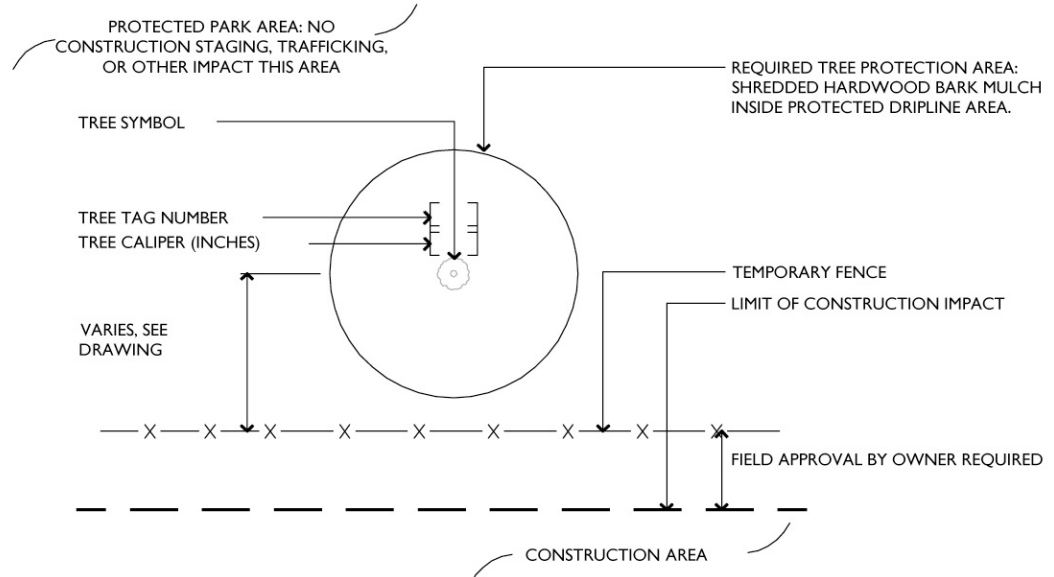


**2** TYPICAL TEMPORARY FENCE FOR TREE AND PARK PROTECTION  
N.T.S.

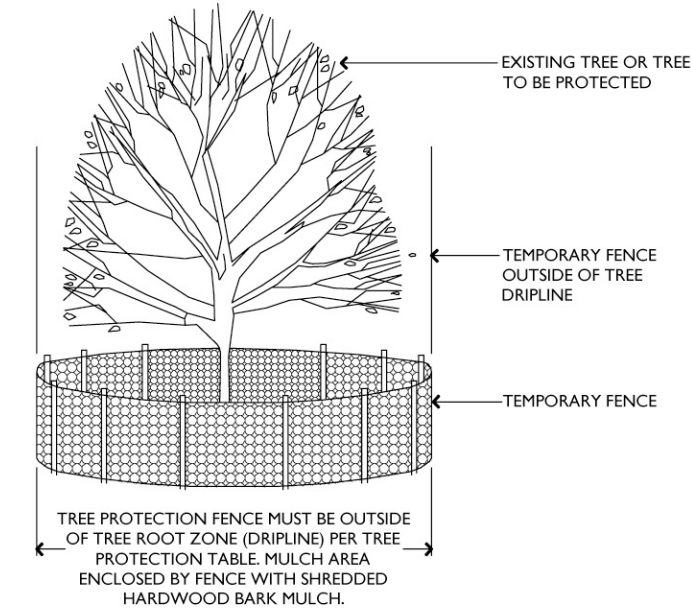


**5** TYPICAL TREE PROTECTION ENTIRELY WITHIN CONSTRUCTION AREA  
N.T.S.

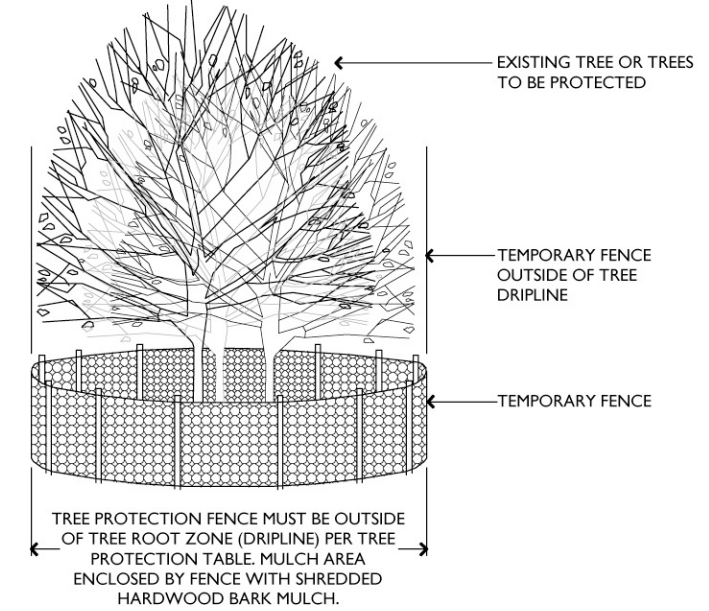

**8** TYPICAL GROUP TREE PROTECTION ENTIRELY WITHIN CONSTRUCTION AREA  
N.T.S.

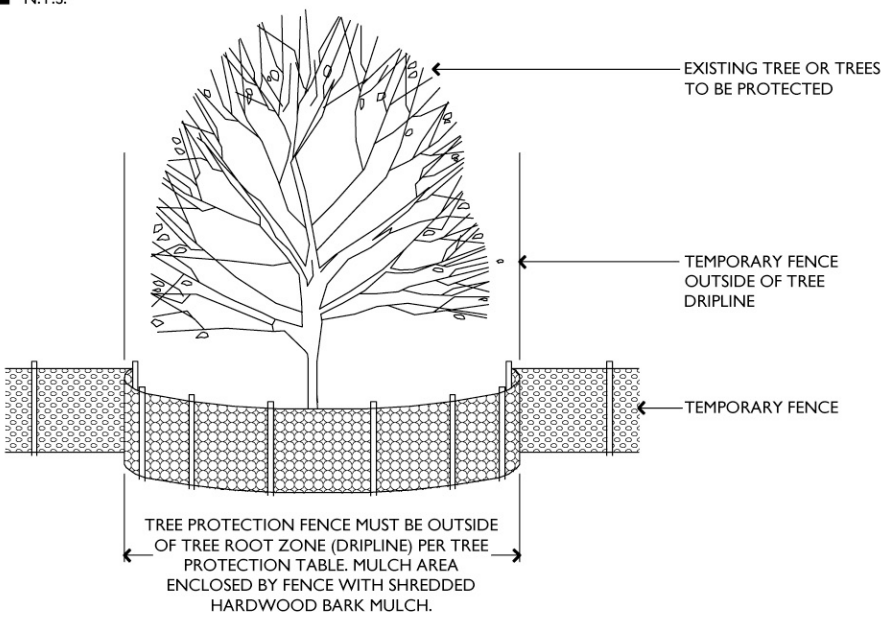

**3** TEMPORARY FENCE INTERSECTS TREE DRIPLINE; NO ROOTPRUNING REQUIRED  
N.T.S.

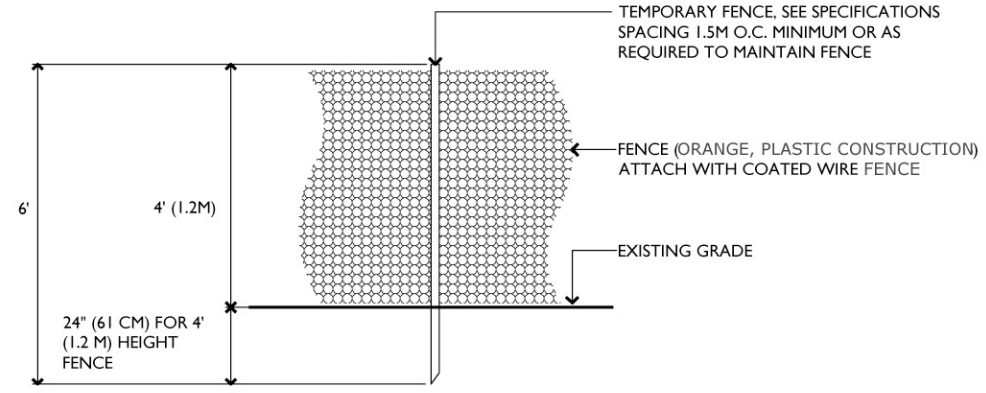

**6** TYPICAL TREE PROTECTION FENCE  
N.T.S.

TREE PROTECTION	MEASURED TREE CALIPER	RADIUS OF TREE PROTECTION FENCE AT EDGE OF DRIPLINE	MULCH RADIUS UNDER ENTIRE DRIPLINE
PROTECTED PARK AREA	VARIES	NONE, TREE PROTECTED BY TEMPORARY FENCE AT PROTECTION LIMITS	NONE
TREE WITH THE DRIPLINE INTERSECTING THE TEMPORARY FENCE	0 CM-20.3 CM (0"-8")	MINIMUM 2.44M (8') OR AS APPROVED BY COMMISSIONER	YES
TREE WITH THE DRIPLINE INTERSECTING THE TEMPORARY FENCE	>20.3 CM-63.5 CM (>8"-25")	0.3048M (1") RADIUS FENCE FOR EACH 2.54CM (1") CALIPER OR AS APPROVED BY COMMISSIONER	YES
TREE WITH THE DRIPLINE INTERSECTING THE TEMPORARY FENCE	>63.5 CM (>25")	MINIMUM 2.44M (8') OR AS APPROVED BY COMMISSIONER	YES
TREE WITH THE DRIPLINE INTERSECTING THE TEMPORARY FENCE, ROOTPRUNED	0 CM-20.3 CM (0"-8")	MINIMUM 2.44M (8') OR AS APPROVED BY COMMISSIONER	YES
TREE WITH THE DRIPLINE INTERSECTING THE TEMPORARY FENCE, ROOTPRUNED	>20.3 CM-63.5 CM (>8"-25")	0.3048M (1") RADIUS FENCE FOR EACH 2.54CM (1") CALIPER OR AS APPROVED BY COMMISSIONER	YES
TREE WITH THE DRIPLINE INTERSECTING THE TEMPORARY FENCE, ROOTPRUNED	>63.5 CM (>25")	MINIMUM 2.44M (8') OR AS APPROVED BY COMMISSIONER	YES
TREE TO BE RELOCATED	0 CM-20.3 CM (0"-8")	NONE, TREE PROTECTED BY TEMPORARY FENCE AT PROTECTION LIMITS	YES, IF PROTECTED
TREE TO BE REMOVED	NONE	TREES MUST BE REMOVED PRIOR TO START OF CONSTRUCTION	NONE

**9** TREE PROTECTION NOTES AND TABLE  
N.T.S.



CHICAGO PARK DISTRICT  
541 North Fairbanks  
Chicago, Illinois 60611

PROJECT MANAGER  
PROJECT MANAGER  
DIRECTOR OF ENGINEERING

PROJ. MGR.:  
DESIGNER:  
DRAWN:  
CHECKED:  
SCALE: AS NOTED  
DATE:  
SPEC. NO.:  
JOB NO.:

SHEET INFORMATION

CPD STANDARD DRAWING  
TREE PROTECTION DETAIL

PARK NO./PROJECT NO.  
CPD STANDARD DRAWING

ST-872 -L1

DRAWING NO.  
© CHICAGO PARK DISTRICT